


This drawing to be read in conjunction with all specifications and all other consultants design information. Any contradictions between this drawing and any other design information to be advised to the contract administrator and author immediately. The contractor to site measure, check and verify all information issued and confirm the correctness of the contents prior to the commencement on site. The contractor to comply with all current statutory legislation, Building Regulations, British Standards, and good building practice. Do not scale from this drawing.

Revision			
Rev	Description	Date	By
001	Issue for comments	08/10/2023	JA

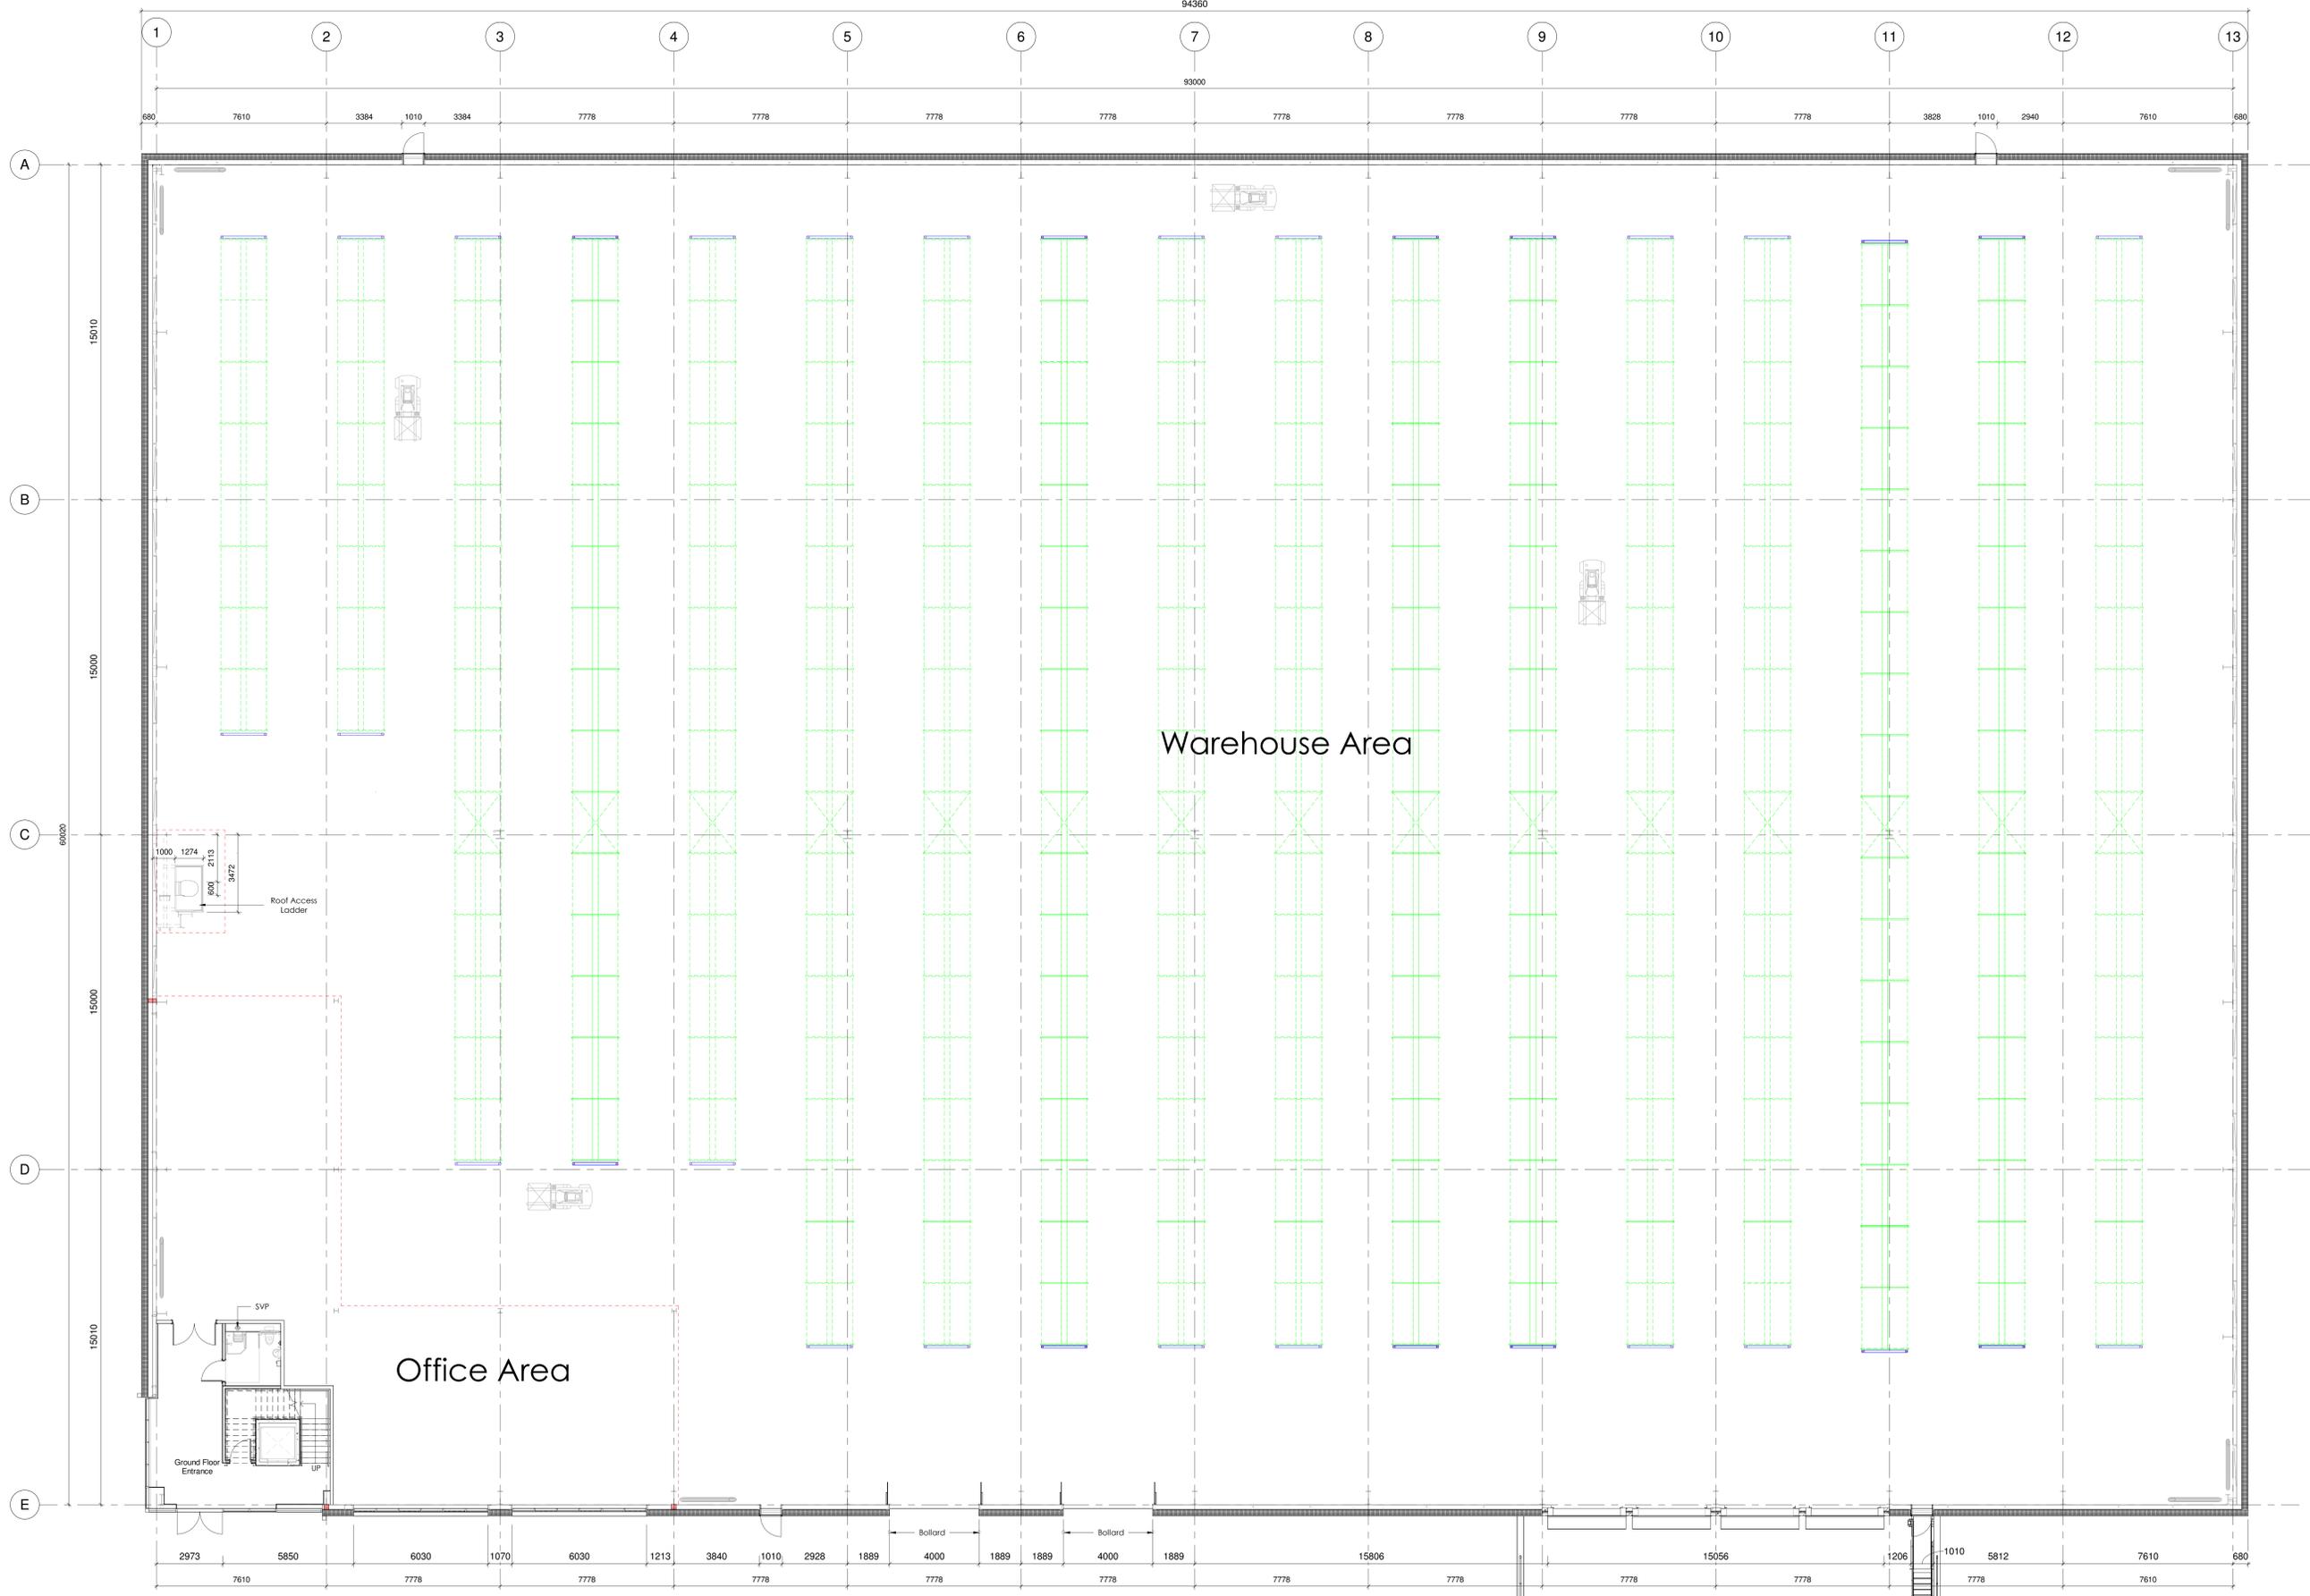

Warehouse Area

Office Area

Note:

Warehouse area-
5,574m²
60,000sqft

Ranking zone and numbers to confirmed by specialist contractor

Racking Layout
Total number of Pallets 5240

Assumed 5 Pallets high Racking

Haunch Height 10m
Pallets omitted at column position

Approx 5,240 pallet locations

Ground Floor Plan - Scale 1:100



Client: Goold Estates (Bilston Limited)			
Project: Bilston Urban Village East-Unit 15			
Title: Ground Floor Plan - Racking Layout - Uni 15 Standard Aisle Pallet Racking			
Scale: 1:100	Date: 08/10/23	Phase: Construction	Sheet No: 54
Drawn by: JAC	Checked by: JAC	Author: JAC	Rev: 001
Proj no: 21028	Client ref: GNA-22-XX-SK-A-9052	© The drawing, design and the building work depicted are the copyright of Glancy Nicholls Architects Ltd. No liability will be accepted for any consequences made by other parties. This work is intended for use as a guide only. It is not to be used for any other purpose without the written consent of Glancy Nicholls Architects Ltd.	

