


94360

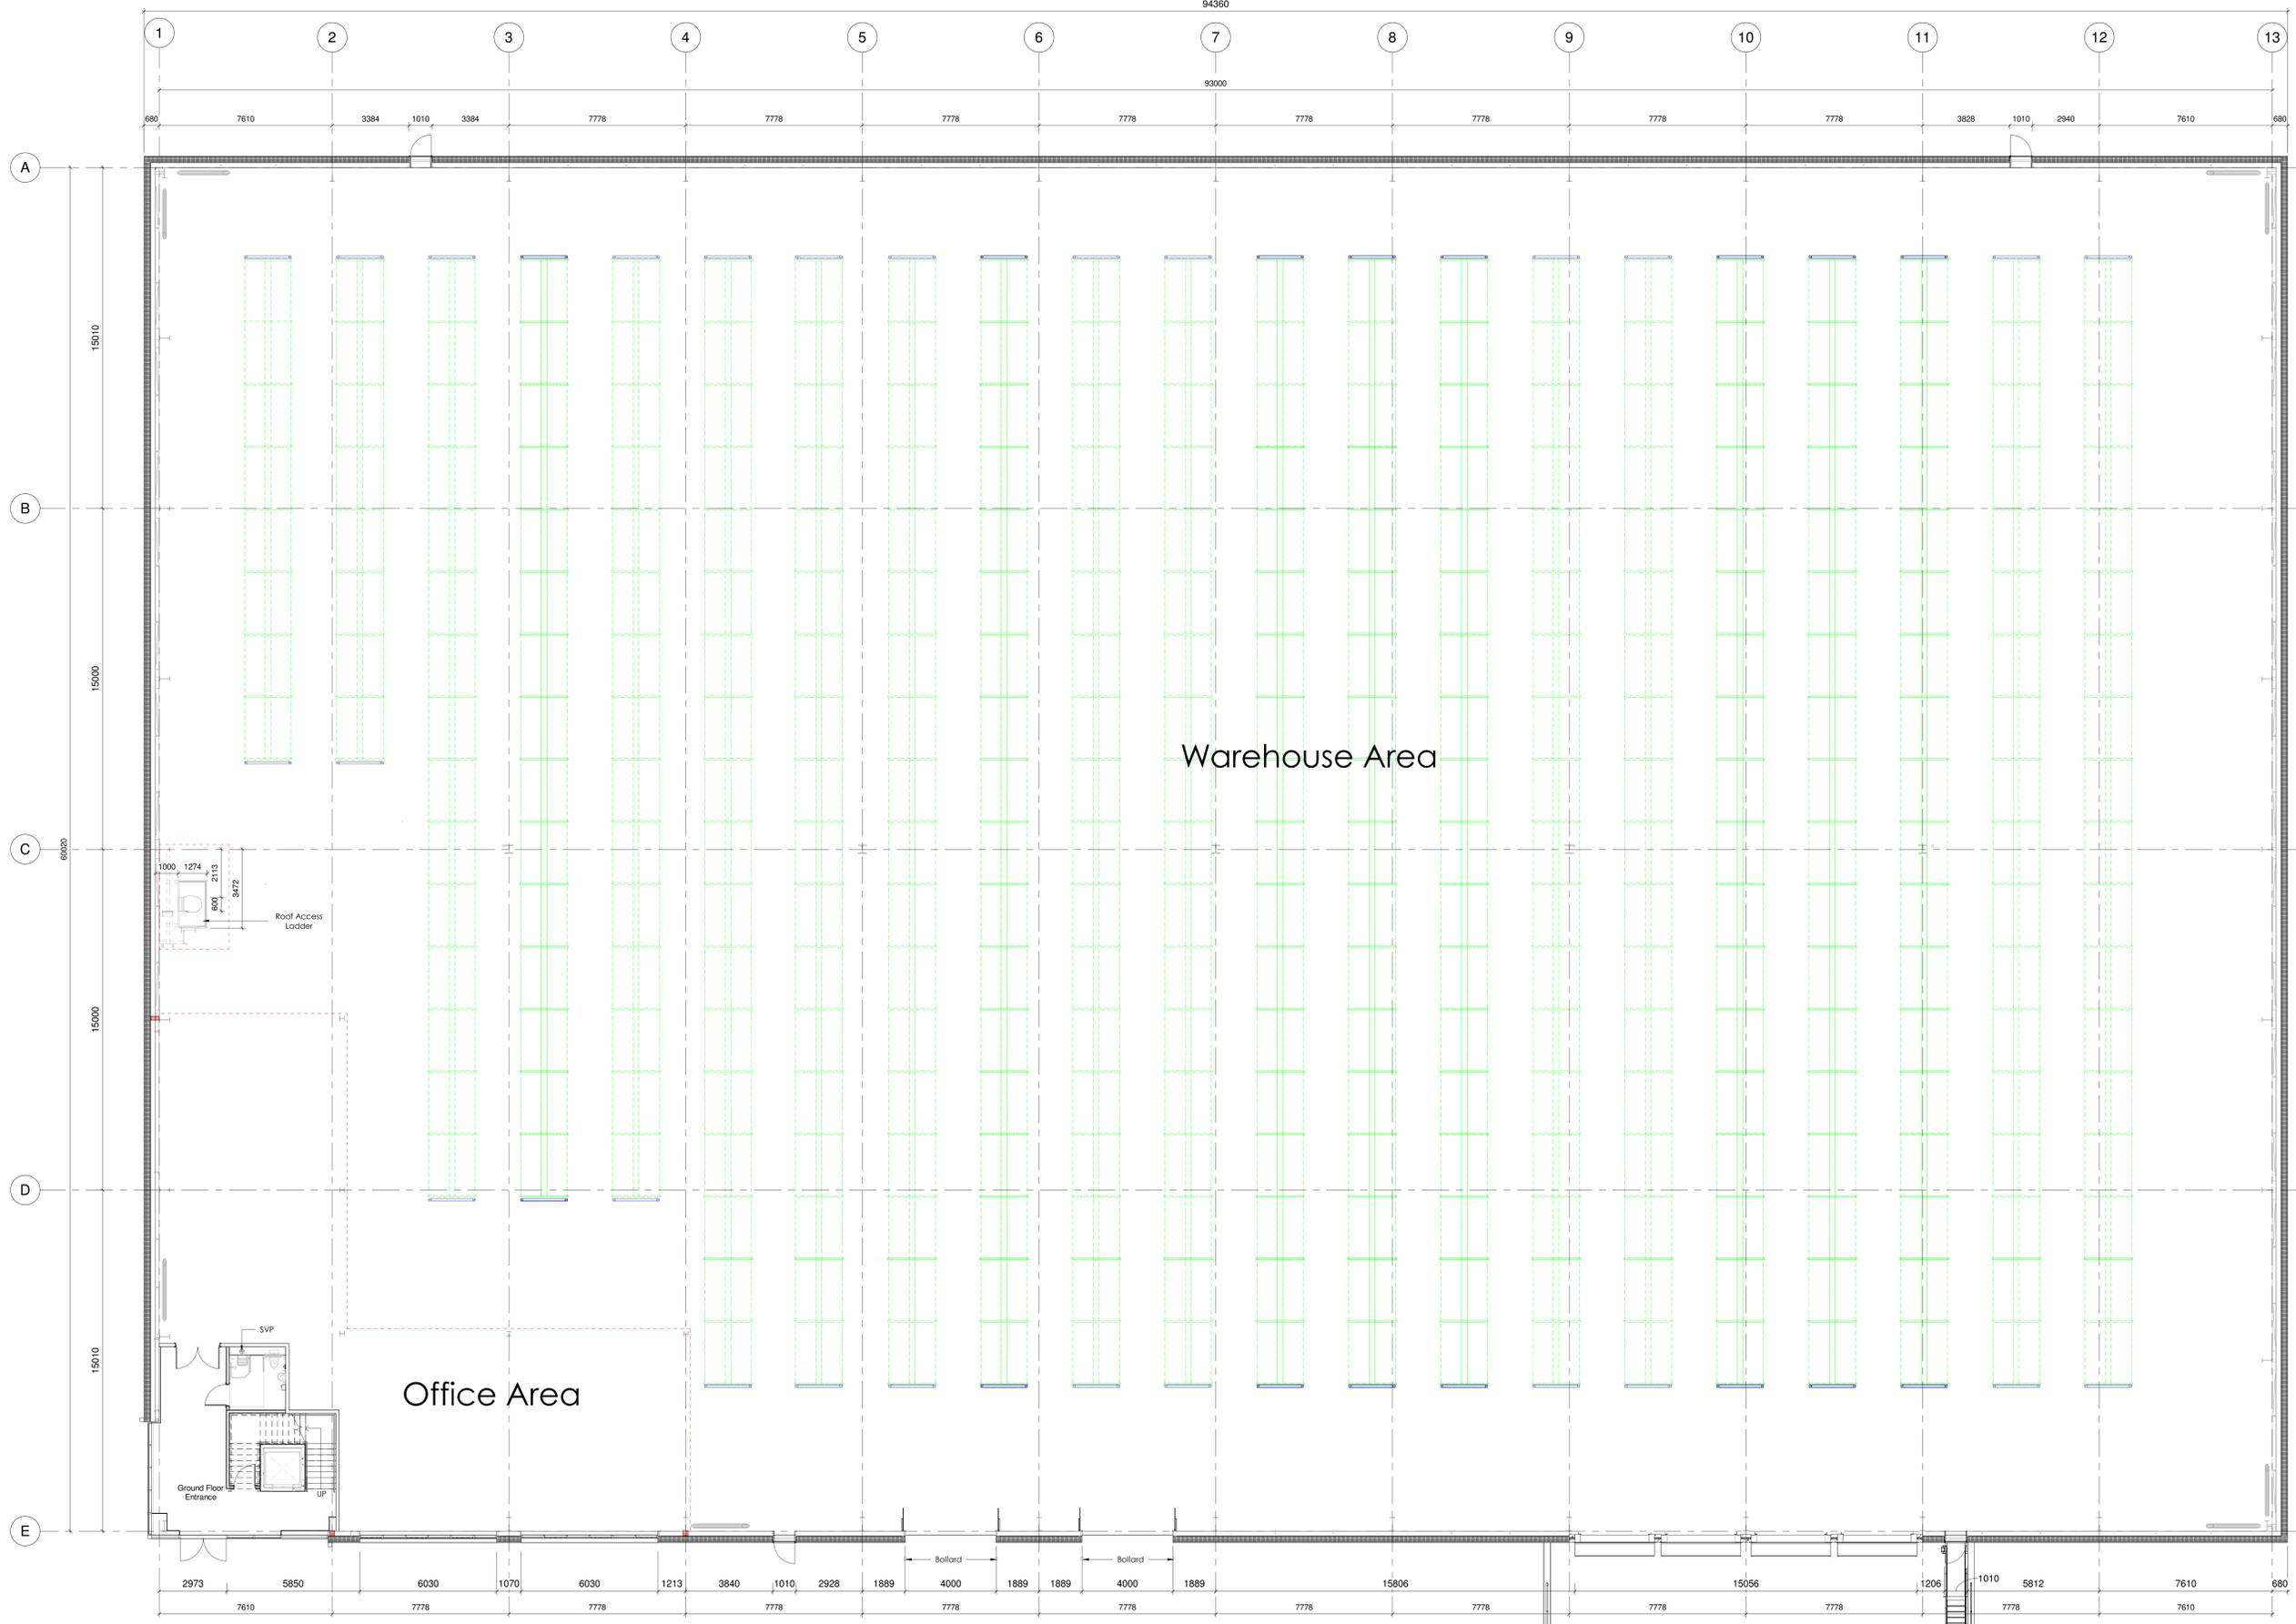

This drawing to be read in conjunction with all specifications and all other consultant design information. Any contradictions between this drawing and any other design information to be advised to the contract administrator and author immediately.

The contractor to site measure, check and verify all information issued and confirm the correctness of the contents prior to the commencement on site.

The contractor to comply with all current statutory legislation, Building Regulations, British Standards, and good building practice. Do not scale from this drawing.

Revision			
Rev	Description	Date	By
001	Issue for comments	08/10/2023	NA

Warehouse Area

Office Area

Note:

Warehouse area-
5,574m²
60,000Sqft

Ranking zone and numbers to confirmed by specialist contractor

Racking Layout
Total number of Pallets 6600
Assumed 5 Pallets high Racking

Haunch Height 10m
Pallets omitted at column position

Approx 6,600 pallet locations

Ground Floor Plan - Scale 1:100

Client: **Goold Estates (Bilston Limited)**

Project: **Bilston Urban Village East-Unit 15**

Title: **Ground Floor Plan - Racking Layout - Unit 15**
Narrow Aisle Pallet Racking

Scale:	As Indicated	Phase:	Construction	Subsidiary:	S4
Drawn by:	SMC	Check:	SLAD	Rev:	CO1
Proj no:	21028	Design:	GNA-ZZ-XX-SK-A-9053		

© The drawing, design and the building work depicted are the copyright of Glancy Nicholls Architects Ltd. All rights reserved. No part of this drawing may be reproduced or transmitted in any form or by any means, electronic, mechanical, photocopying, recording, or by any information storage and retrieval system, without the prior written permission of Glancy Nicholls Architects Ltd.

